



(4) X HOLES TO ACCEPT M5 SCREWS

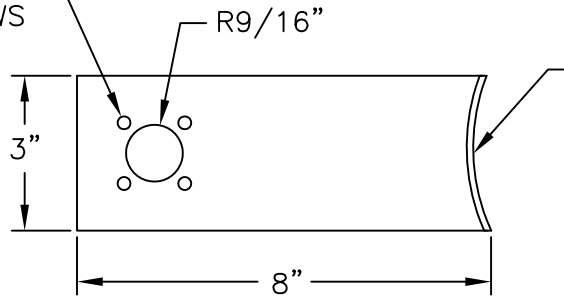

CONTRACTOR TO CONFIRM RADIUS OF POLE BEFORE FABRICATION.

ANEMOMETER MOUNT
SCALE: N.T.S.

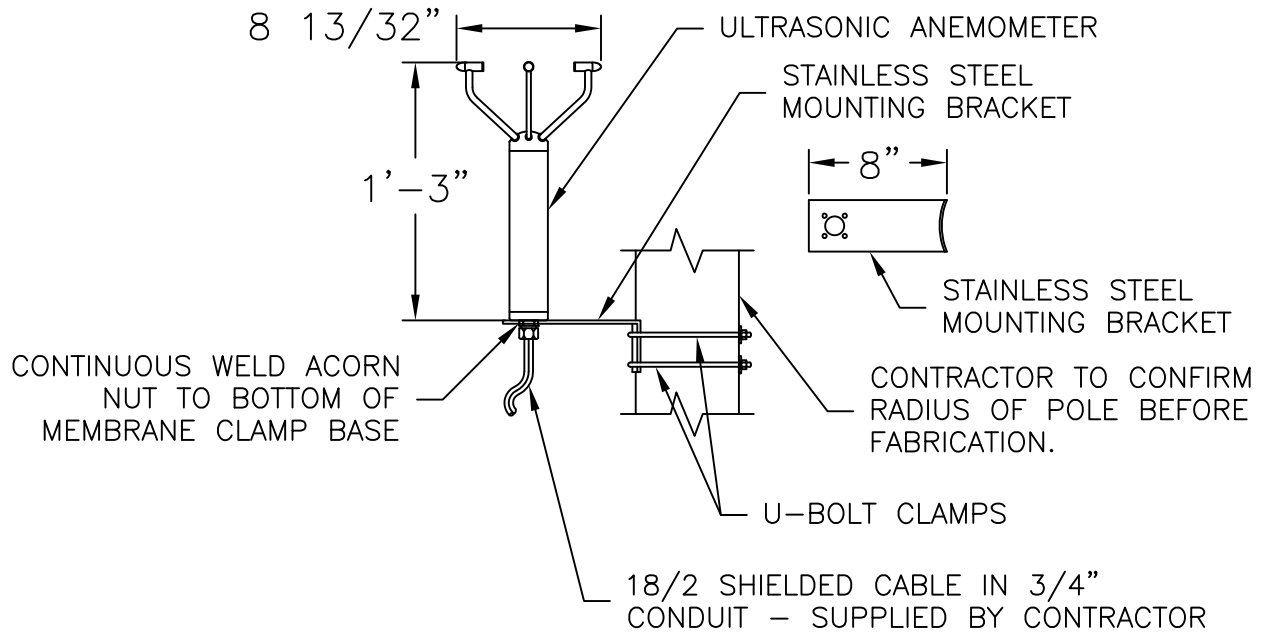

INSTALLATION DETAIL

Plotted: Dec 04, 2012 - 10:20am by Jyoon



DELTA FOUNTAINS

11494 COLUMBIA PARK DR.
WEST SUITE #4
JACKSONVILLE, FL 32258

V. (904) 886-9030
F. (904) 886-9089

ARCHITECTURAL &
FLOATING FOUNTAINS

consulting  design  manufacturing

DFUA-100, ULTRASONIC
ANEMOMETER WITH
MOUNT DETAIL

DATE: 2012.12.04
DRAWN BY: TJN
REVISIONS

SHEET NUMBER

E-DFUA-100